


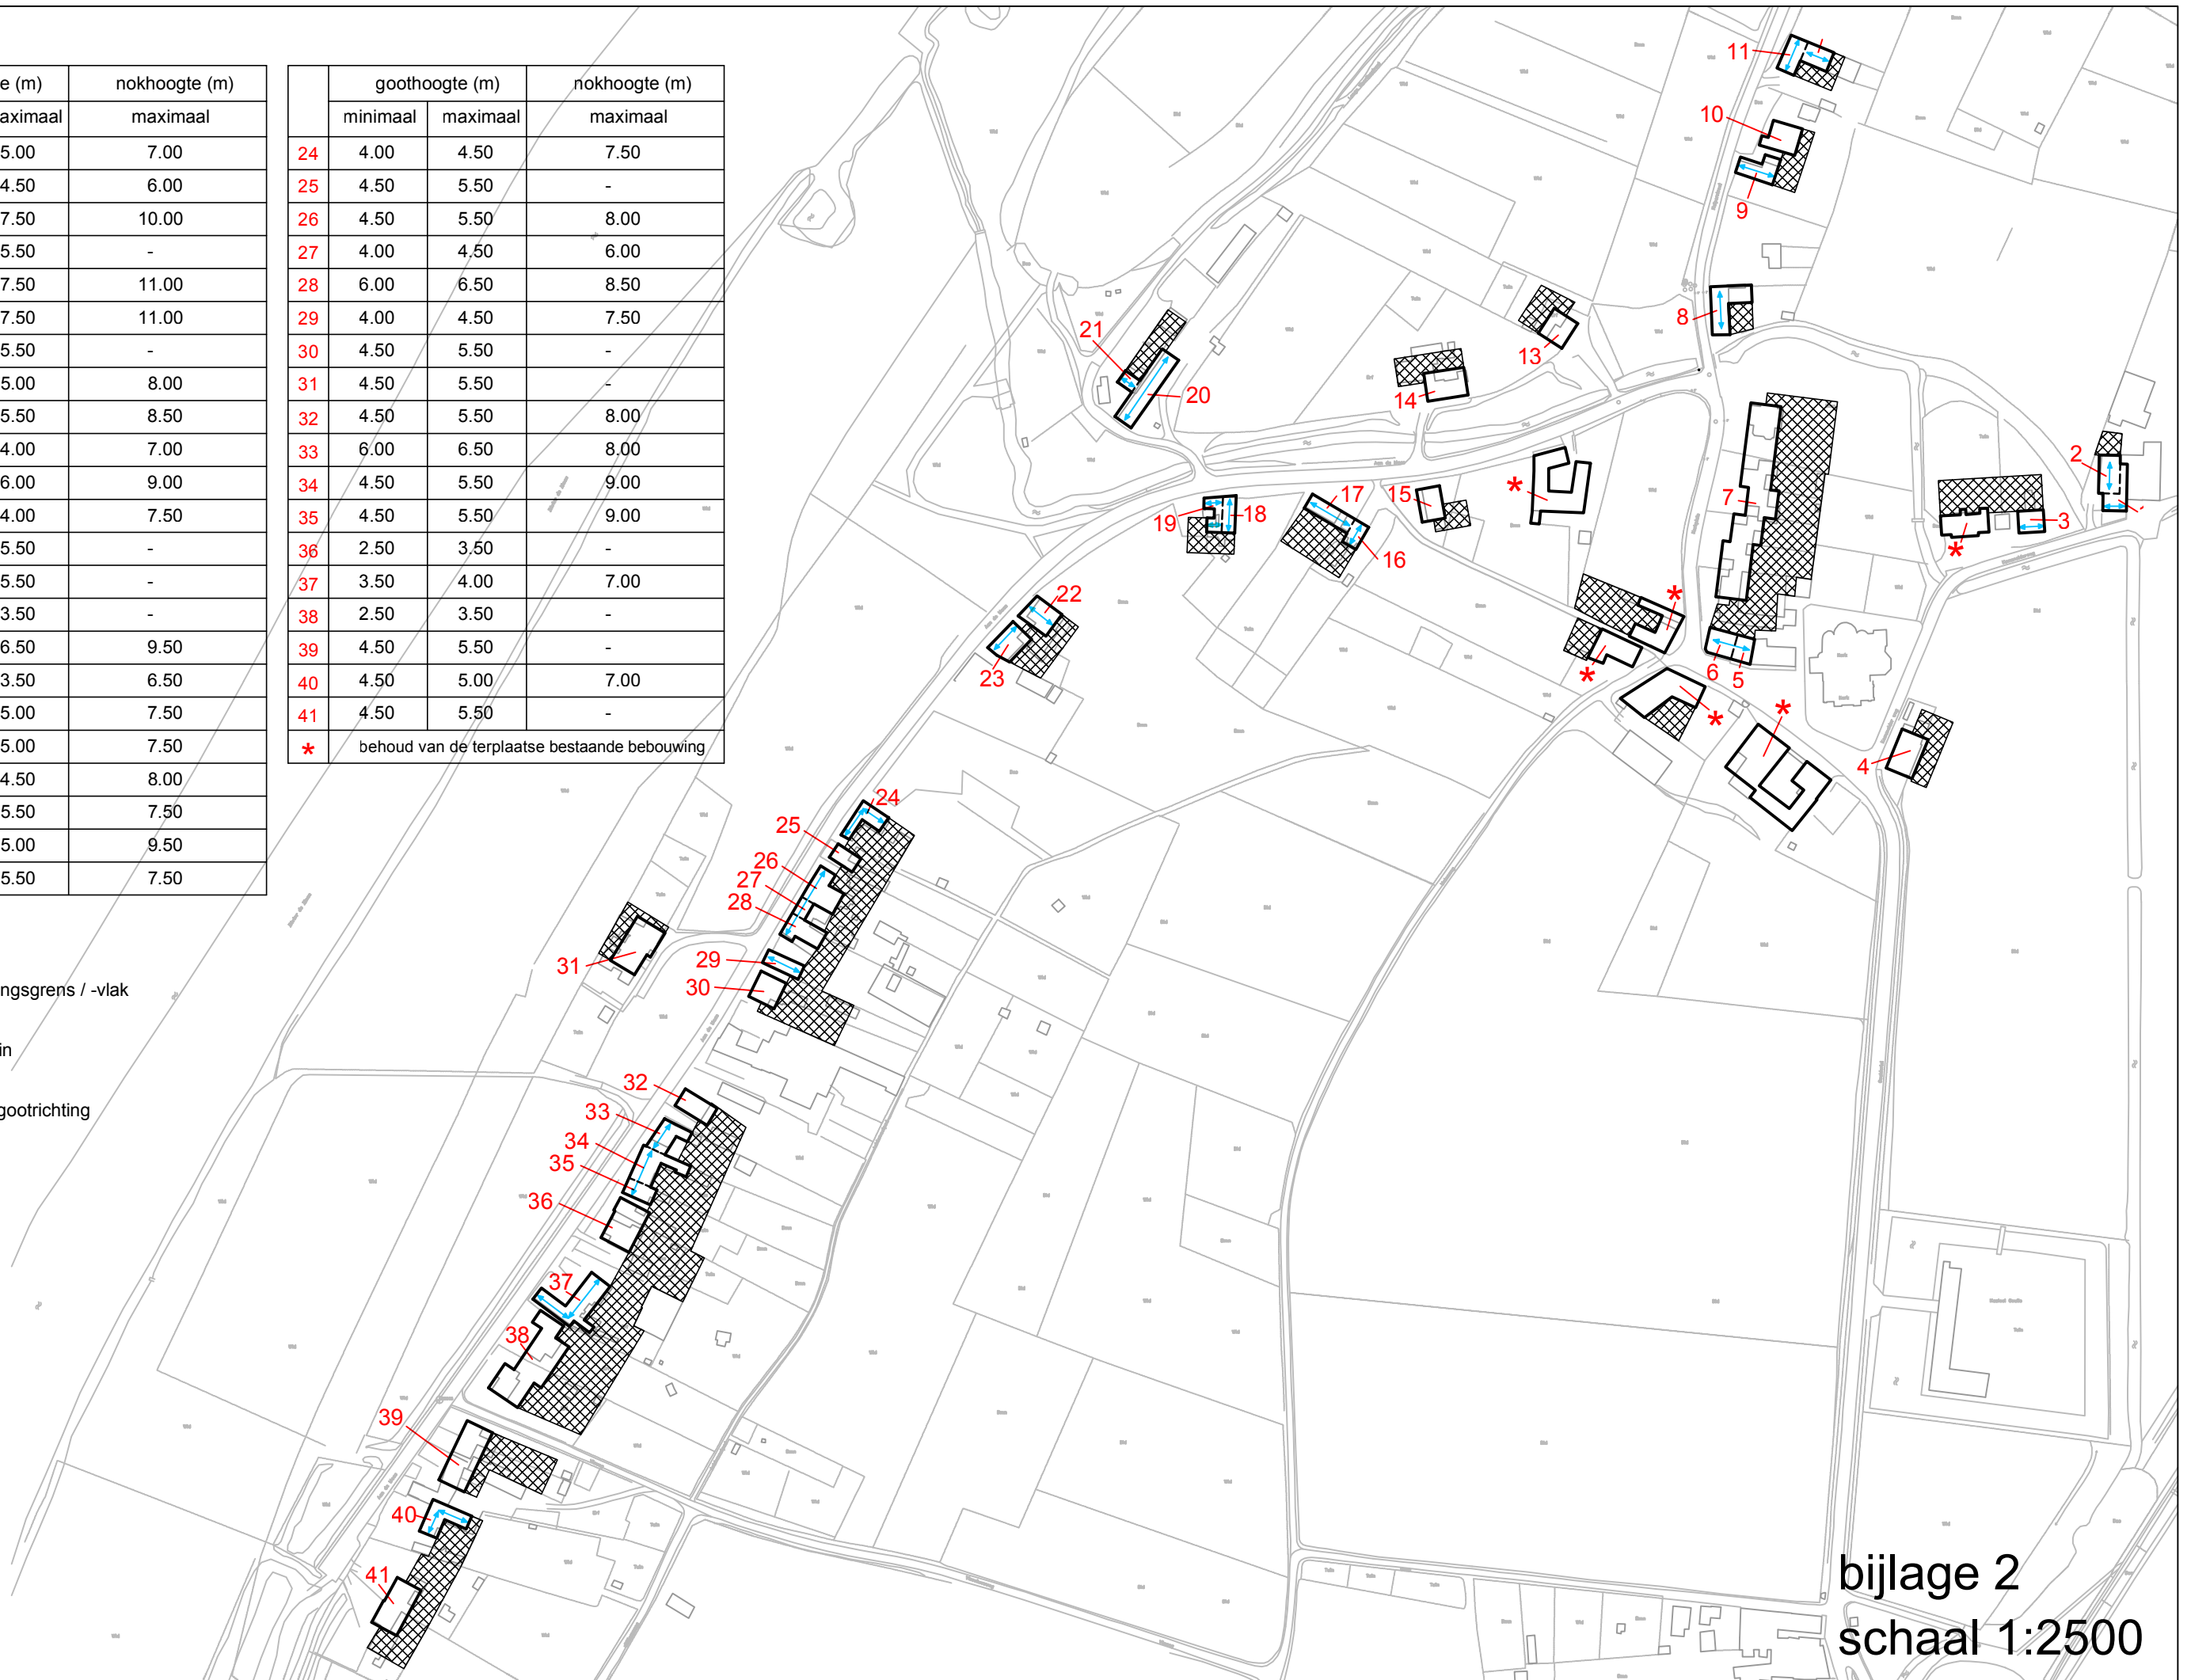


	goothoogte (m)		nokhoogte (m)
	minimaal	maximaal	maximaal
1	4.00	5.00	7.00
2	3.50	4.50	6.00
3	6.50	7.50	10.00
4	4.50	5.50	-
5	7.00	7.50	11.00
6	7.00	7.50	11.00
7	4.50	5.50	-
8	4.50	5.00	8.00
9	4.50	5.50	8.50
10	3.50	4.00	7.00
11	5.00	6.00	9.00
12	3.00	4.00	7.50
13	4.50	5.50	-
14	4.50	5.50	-
15	2.50	3.50	-
16	6.00	6.50	9.50
17	3.00	3.50	6.50
18	4.50	5.00	7.50
19	4.50	5.00	7.50
20	4.00	4.50	8.00
21	4.50	5.50	7.50
22	4.00	5.00	9.50
23	4.00	5.50	7.50

	goothoogte (m)		nokhoogte (m)
	minimaal	maximaal	maximaal
24	4.00	4.50	7.50
25	4.50	5.50	-
26	4.50	5.50	8.00
27	4.00	4.50	6.00
28	6.00	6.50	8.50
29	4.00	4.50	7.50
30	4.50	5.50	-
31	4.50	5.50	-
32	4.50	5.50	8.00
33	6.00	6.50	8.00
34	4.50	5.50	9.00
35	4.50	5.50	9.00
36	2.50	3.50	-
37	3.50	4.00	7.00
38	2.50	3.50	-
39	4.50	5.50	-
40	4.50	5.00	7.00
41	4.50	5.50	-
*	behoud van de terplaatsse bestaande bebouwing		

-  Bebouwingsgrens / -vlak
-  Achtertuin
-  nok- en gootrichting



bijlage 2  
 schaal 1:2500